


FUTURE STARS
BASEBALL ACADEMY
9646 W. 196TH
MOKENA, IL 60448

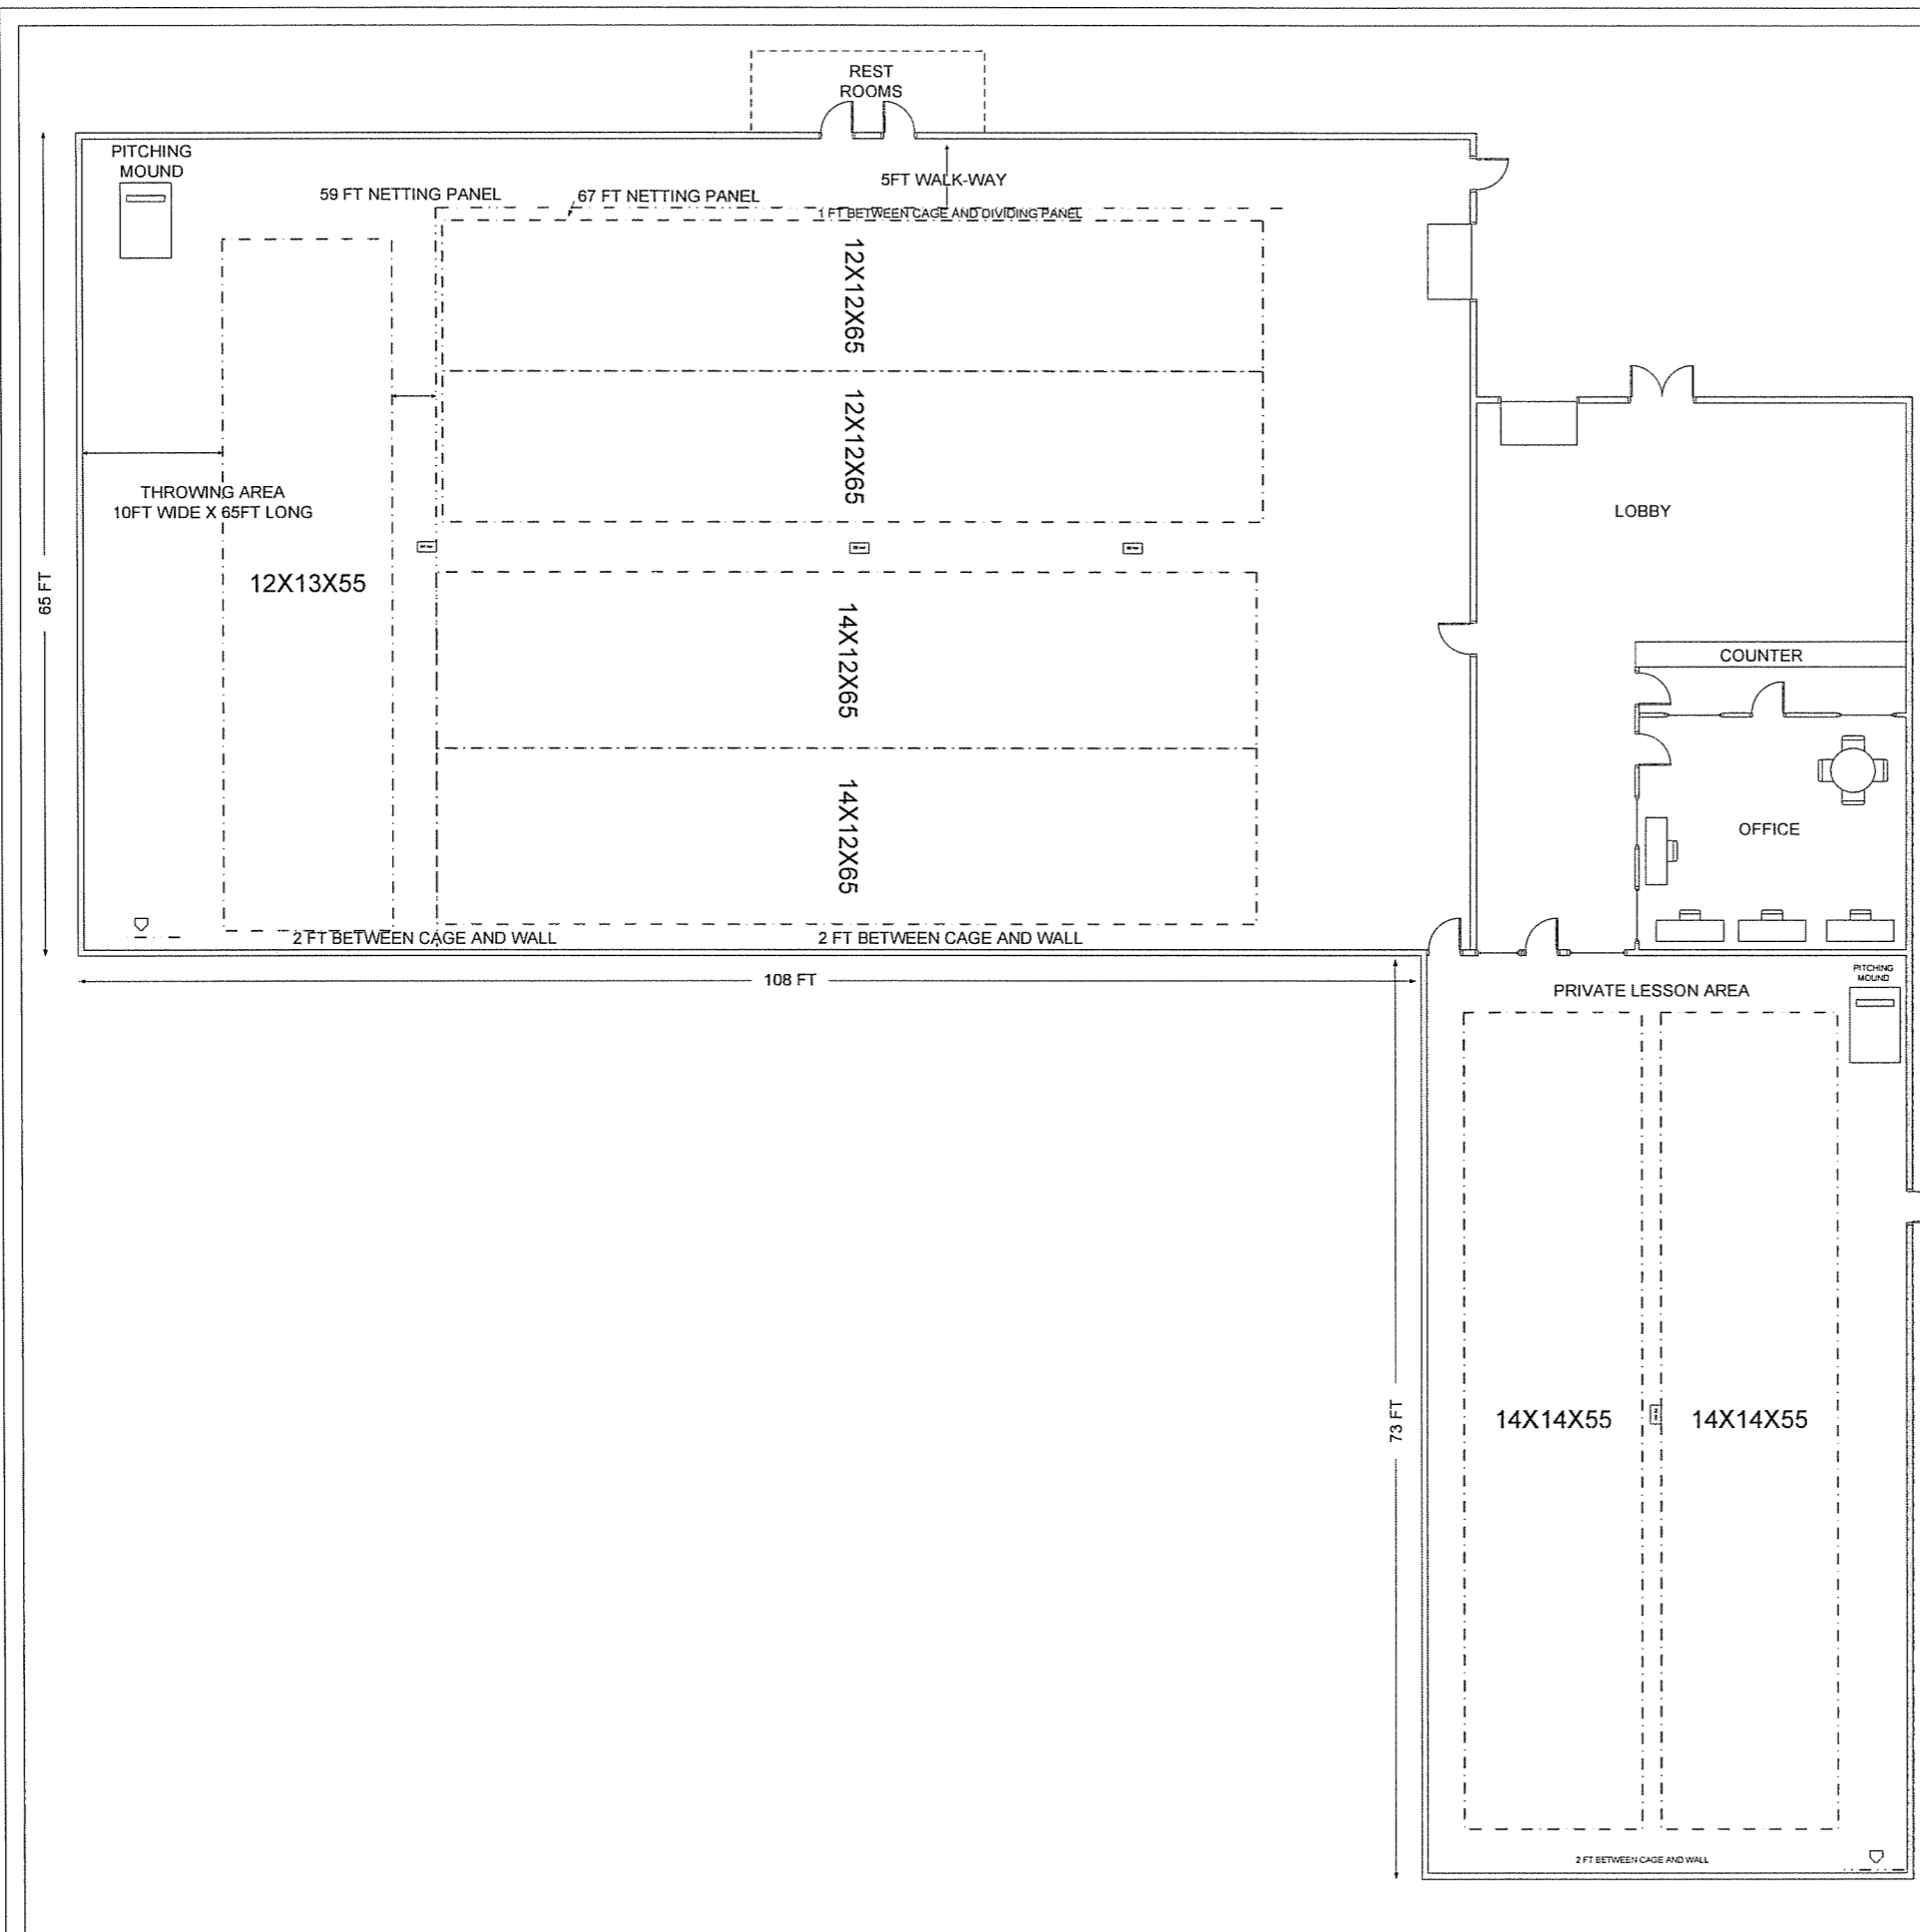

General Notes:
O.D. = OVER HEAD DOOR
- - - - - NETTING PANEL
- - - - - CAGE NETTING

| | | | |
|--|--|--|--|
| | | | |
| | | | |
| | | | |

| Rev | Date | By | Notes |
|-----|------|----|-------|
| | | | |

Date: 8-27-2009
Engineer: Bradley Popovich
Drawn by: Bradley Popovich

Title:
Future Stars Baseball Academy,
Inc.

Project:
Future Stars Baseball Academy, Inc
9646 W. 196TH
MOKENA, IL 60448

Phase/System:
:

Standard No:
:

Drawing No:
FSBB-01